


**PROJECT NAME: SAM LUXURIA DOLCE CASA, (G+M+8) STORIED RESIDENTIAL BUILDING,
PLOT: 038, ROAD: 501, SECTOR: 13A, JOLSHIRI ABASHON, RUPGANJ, NARAYANGANJ.**

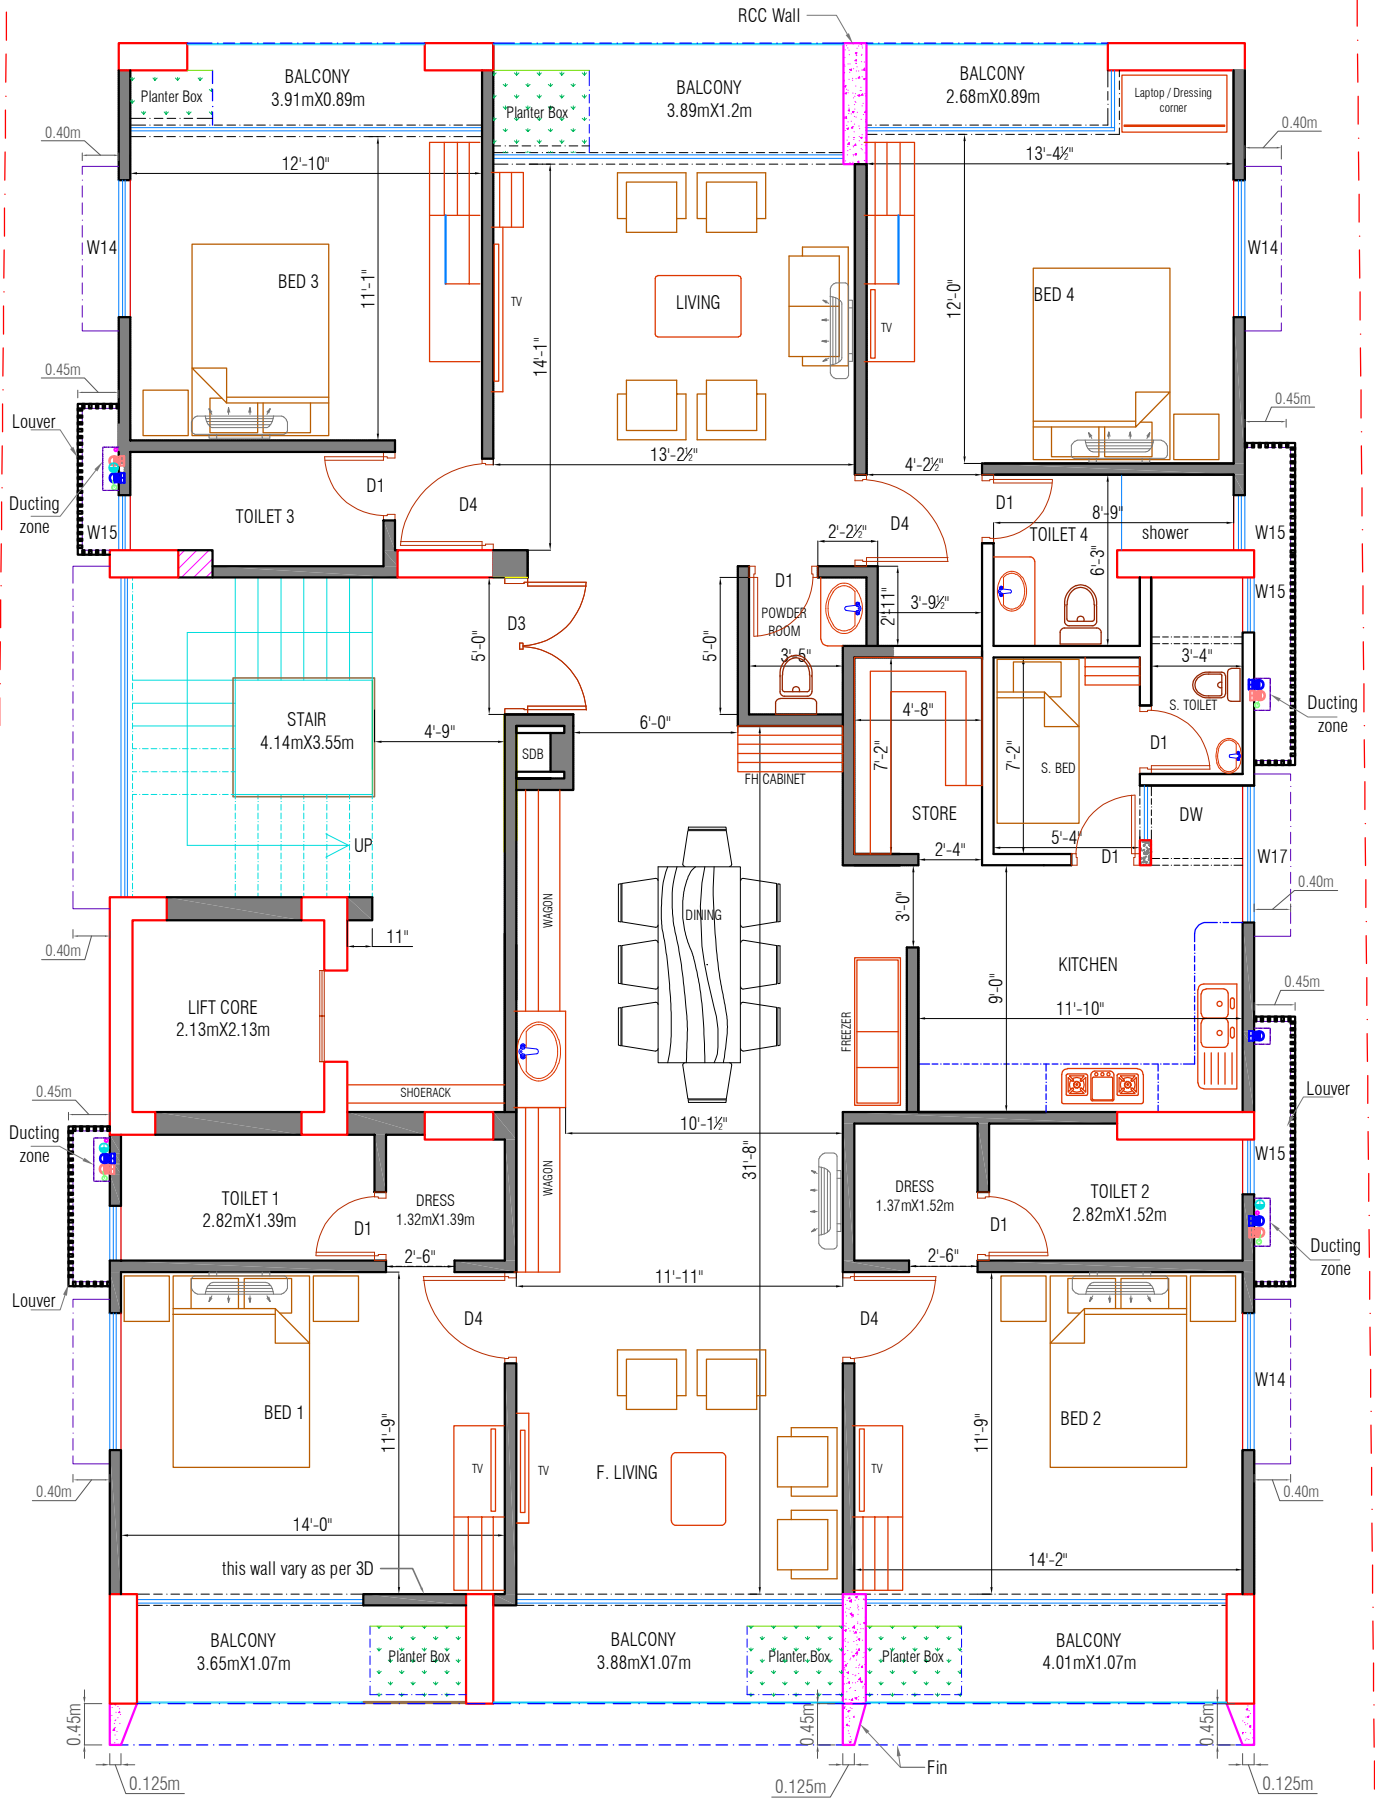

TYPICAL FLOOR PLAN

DATE: 19-01-2026

APPROVED BY: